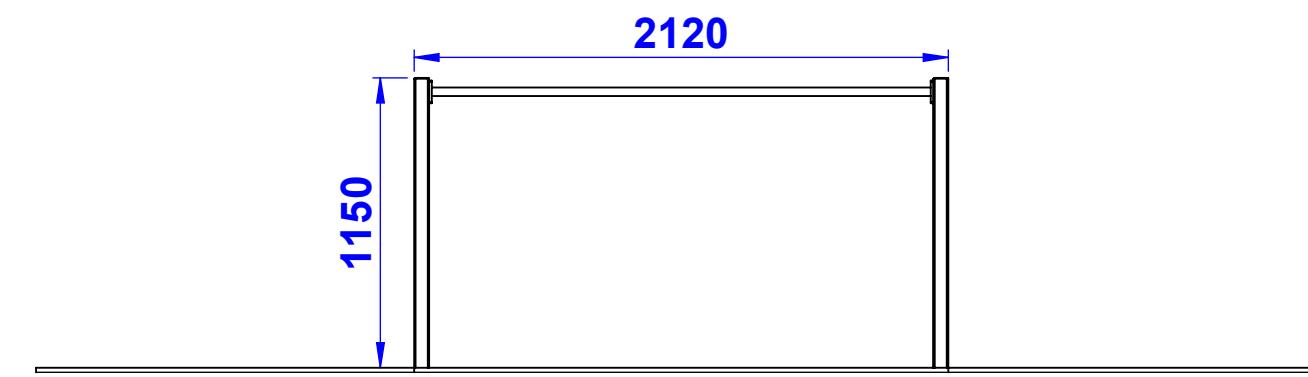
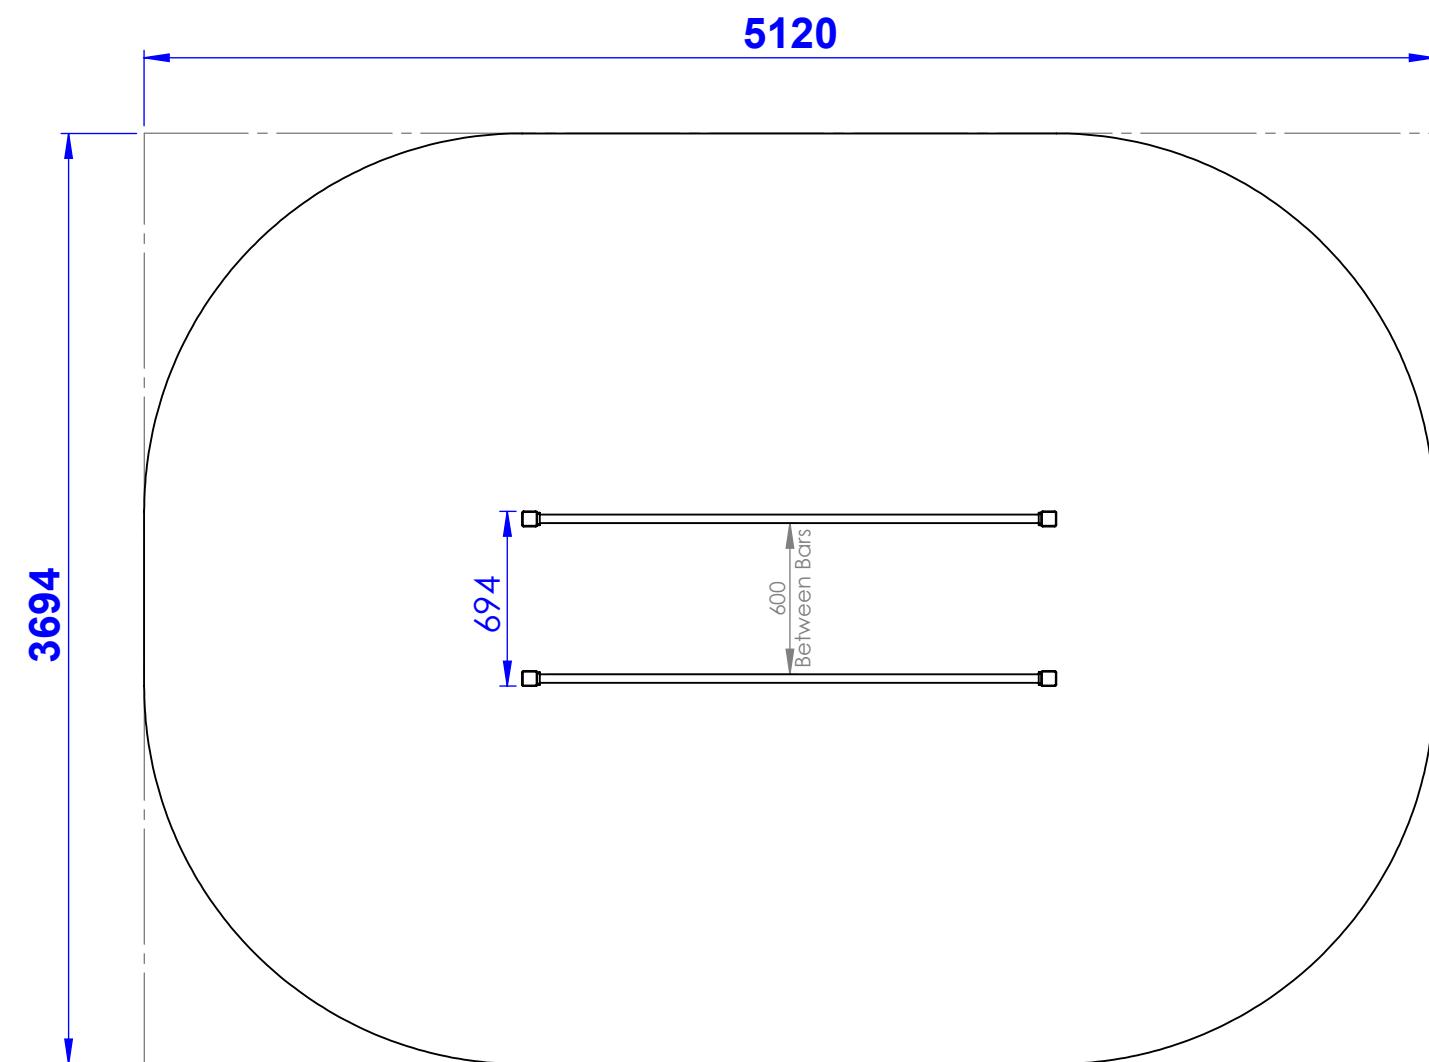


INSTALLER: MUST READ THOUGH ALL INSTALLATION DOCUMENTATION/INSTRUCTIONS PROVIDED

Item	Type	Min Qty.
Wetpour (m^2)	FFH 1.1 m	16.98
Unit Fix (m^3)	1:2:4 Concrete	0.20
Surfacing 3 Base (m^3)	MOT Type 1	1.66
Length of Edging (m)	Perimeter	15.05

ESTIMATED QUANTITIES ONLY

Current Drawing Status	
Manufacturing Manual	
This drawing must not be copied or passed on to a third party without the specific permission of G.L. Jones Playgrounds Ltd.	
This drawing is supplied on the understanding that the installer has the required skill to ensure correct installation - G.L. Jones, Ltd. can only guarantee installations completed under their direct supervision	

Design
Manufacture
Installation

www.gljones-playgrounds.co.uk
info@gljones-playgrounds.co.uk

GL Jones Playground Ltd
 Station Road, Bethesda
 Gwynedd LL57 3NE
 Tel: 01248 600372
 Fax: 01248 602085

This drawing is for guidance only and has been produced with the BS EN1176 & BS EN 1177 standards in mind.

The installer will need to ensure compliance with their country's standards before using this drawing.

DO NOT SCALE DRAWING	REVISION	00
TITLE:	Parallel Bars	
DWG NO.	E023-001	A3
	0	
	Website View	