
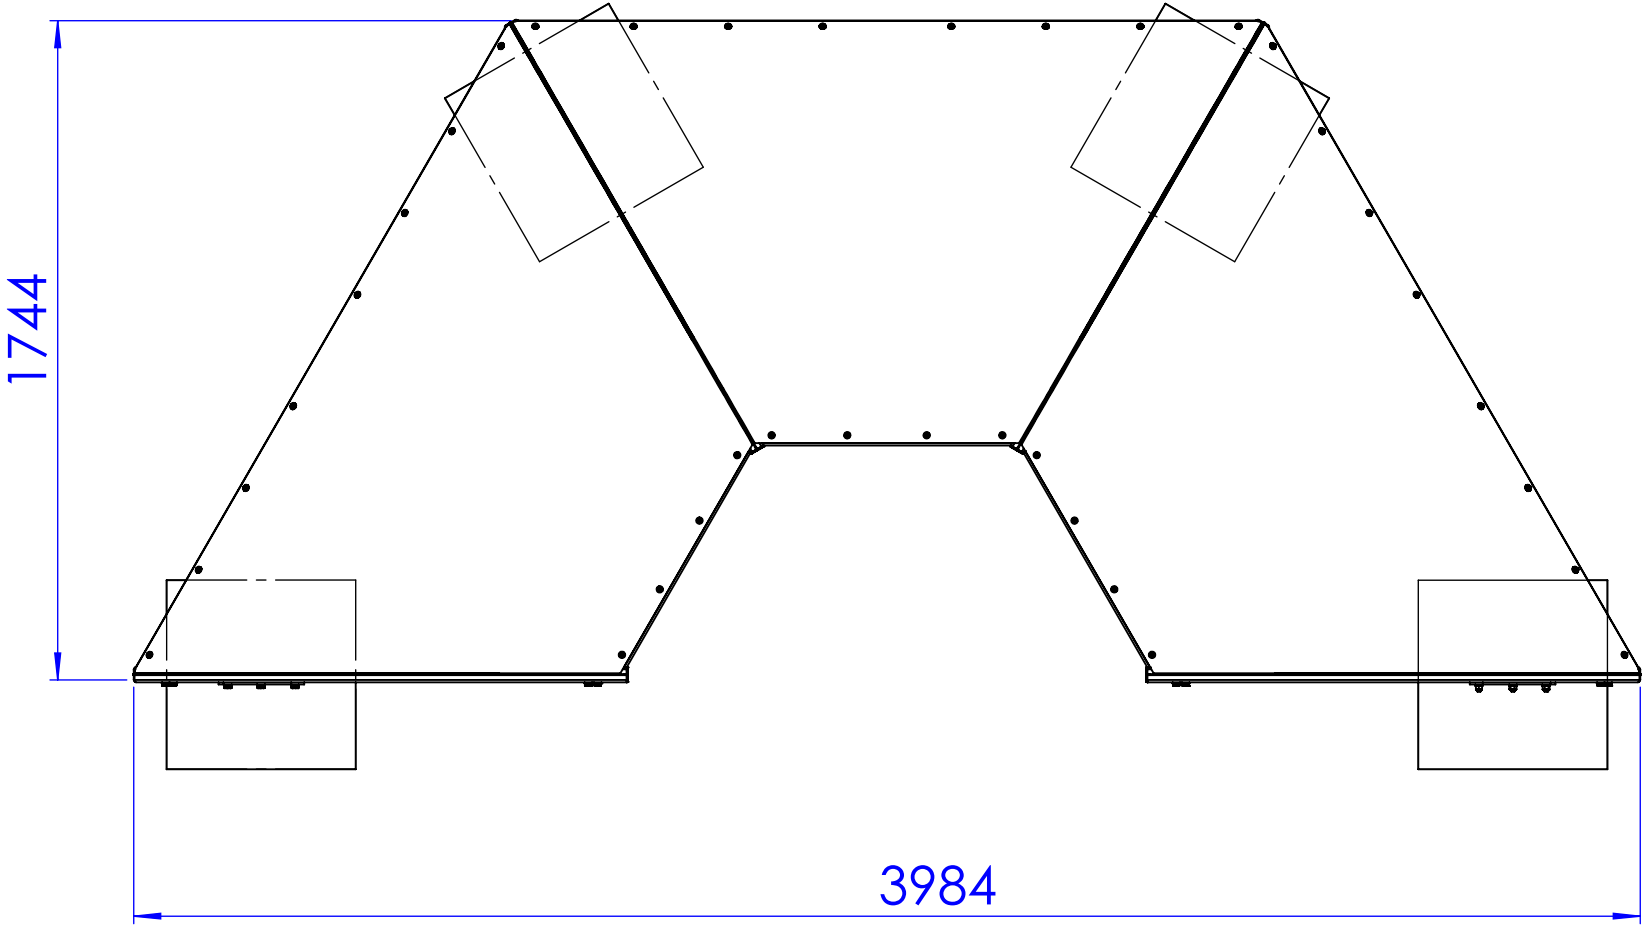


Item	Type	Min Qty
Concrete m3	1:2:4 or Equivalent	0.6

Estimated Quantities Only

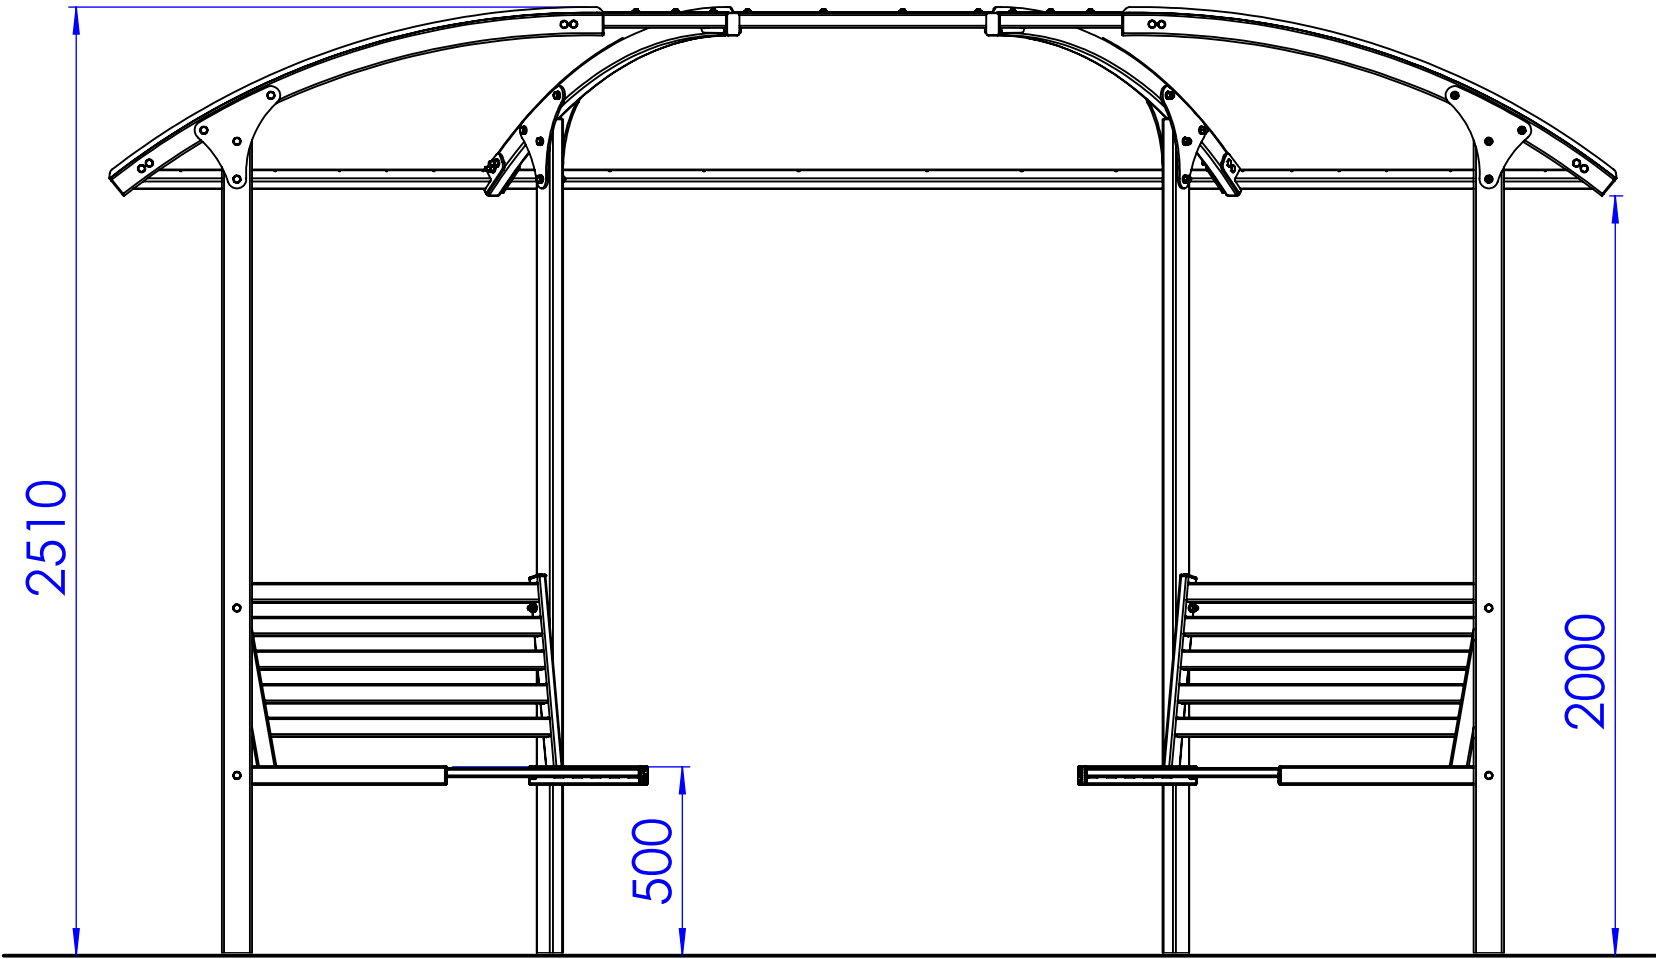

Current Drawing Status	In Development
Manufacturing Manual	90

This drawing must not be copied or passed on to a third party without the specific permission of G.L. Jones Playgrounds Ltd.
This drawing is supplied on the understanding that the installer has the required skills to ensure correct installation - G L Jones Playgrounds Ltd can only guarantee installations completed under their direct supervision.



GL Jones Playground Ltd
Station Road, Bethesda
Gwynedd LL57 3NE
Tel: 01248 600372
info@gljones-playgrounds.co.uk
www.gljones-playgrounds.co.uk

NAME	
LASTSAVE	Mike.Roberts
DRAWN	Mike Roberts

DO NOT SCALE DRAWING	REVISION	01
----------------------	----------	----

TITLE: Three segment Ground Fix Two Seat

This Drawing should **NOT** be used for Installation purposes.
For Guidance Only

DWG NO.	K103-001	A3
DATE	19/02/2021	SHEET 5