



Item	Type	Min Qty.
Wetpour (m^2)	FFH 1.45m	14.0
Unit Fix (m^3)	1:2:4 Concrete	0.27
Surfacing Base (m^3)	MOT Type 1	1.44
Length of Edging (m)	Perimeter	18.0

ESTIMATED QUANTITIES ONLY

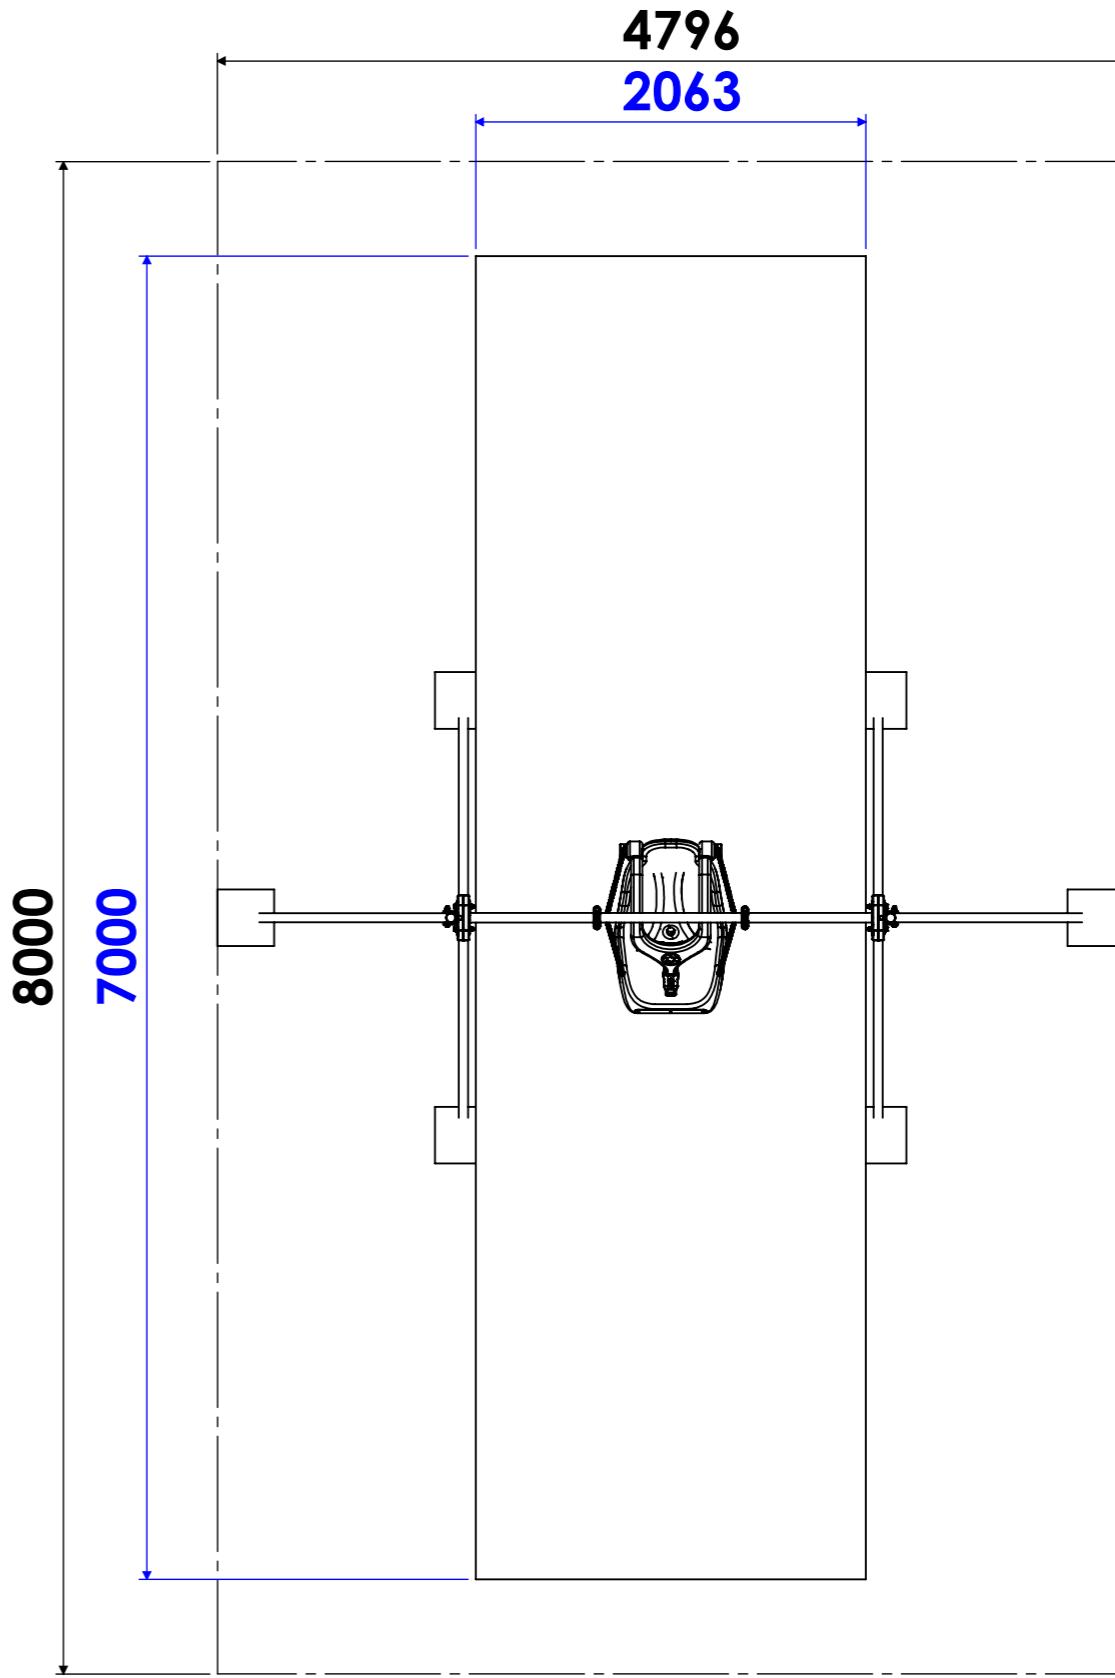

Drawing Status	Approved

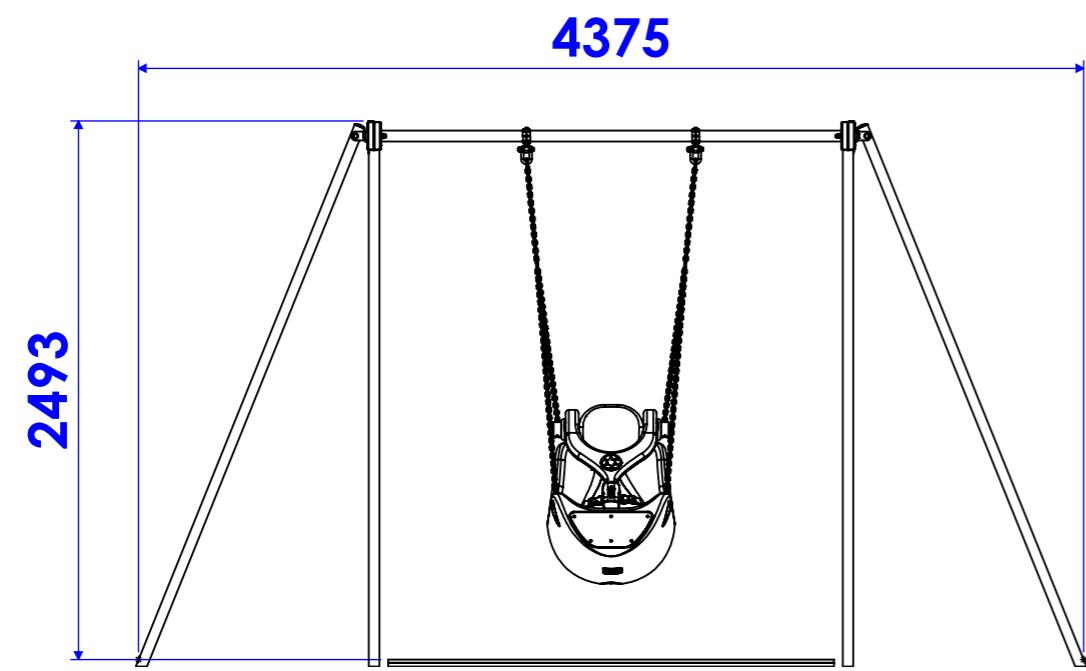

Design
Manufacture
Installation

www.gljones-playgrounds.co.uk
info@gljones-playgrounds.co.uk

GL Jones Playground Ltd
Station Road, Bethesda
Gwynedd LL57 3NE
Tel: 01248 600372
Fax: 01248 602085

THIS DRAWING SHOULD NOT BE USED FOR
INSTALLATION PURPOSES. FOR GUIDANCE
ONLY

LASTSAVE	NAME	DATE	MATERIAL: See Detail Drawing	DWG NO.	REVISION
DRAWN	Nathan.Williams	10/05/2024		A009-004	02
					©

[Website View](#)