
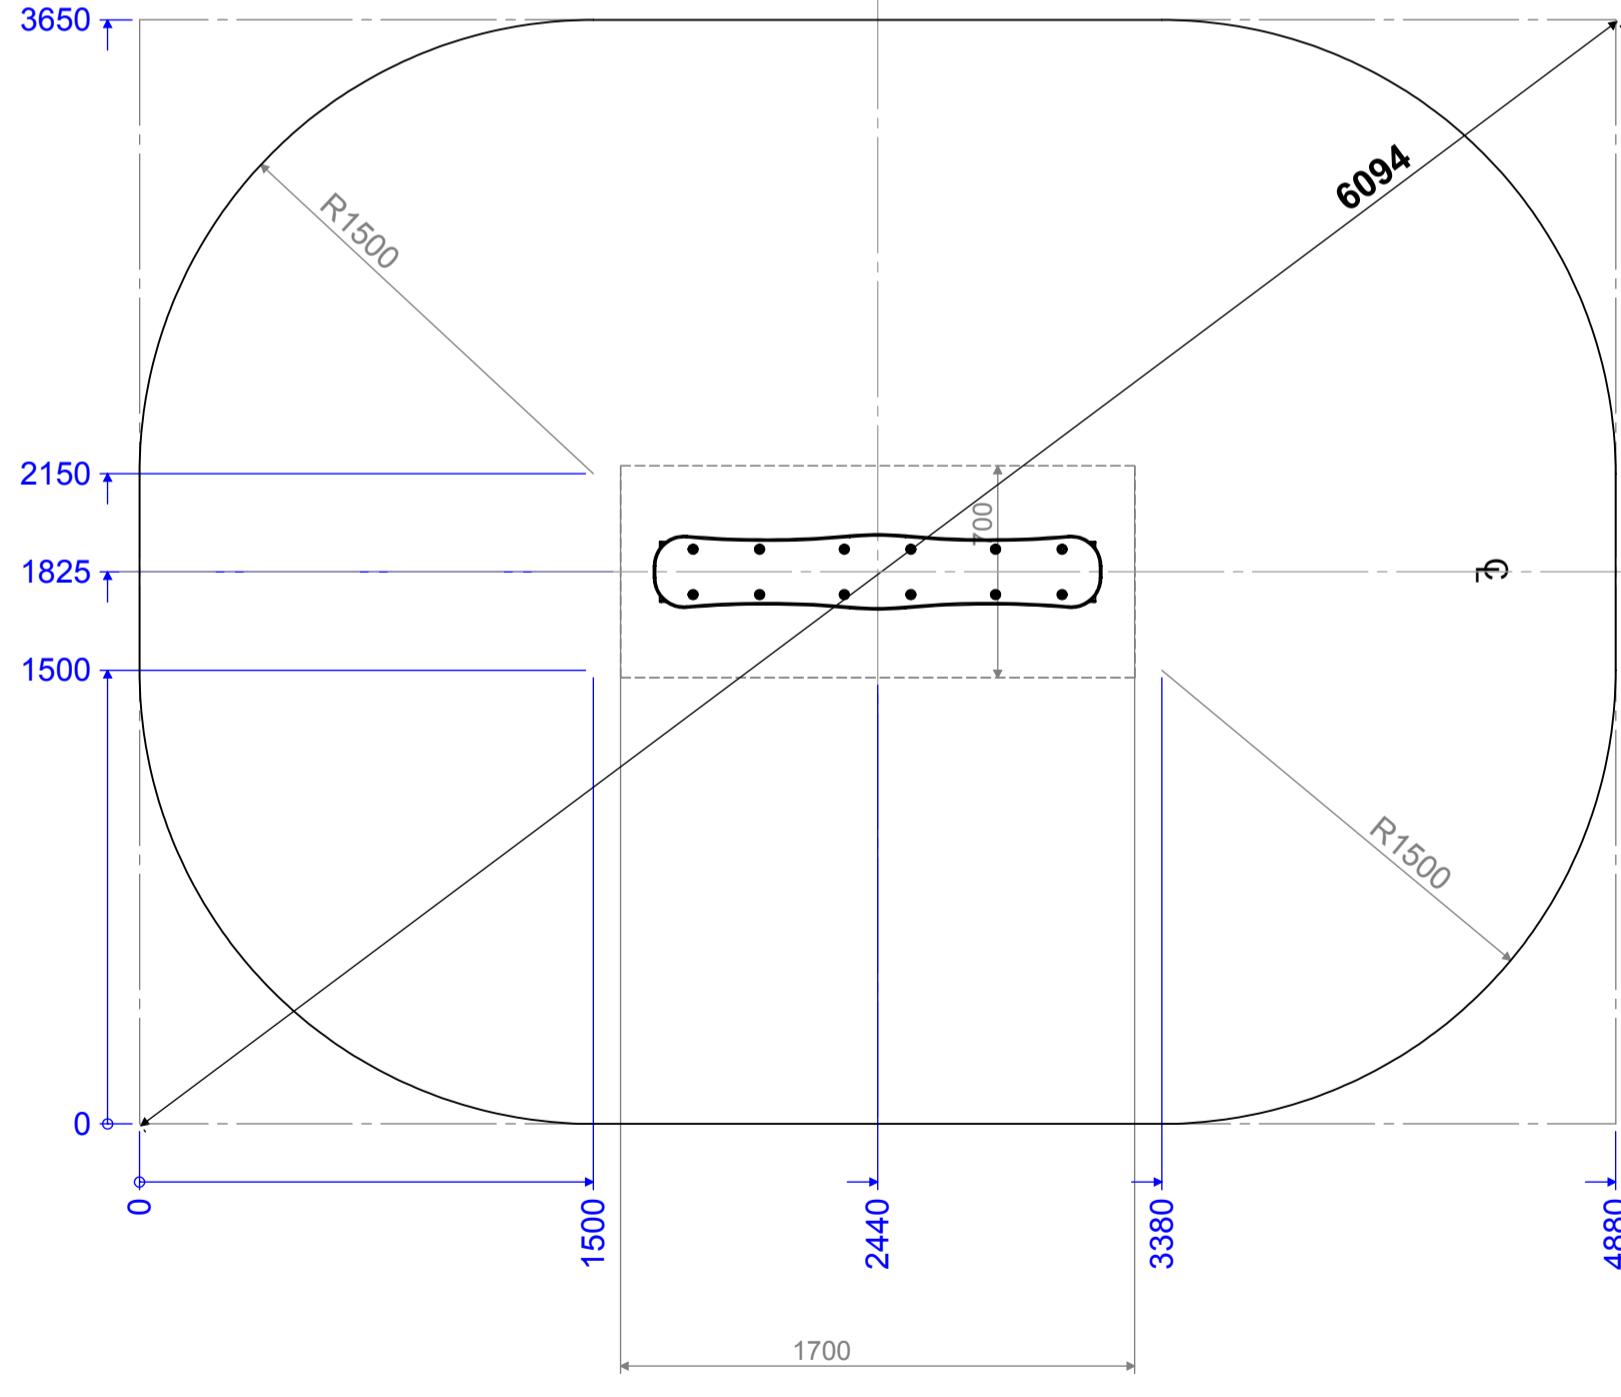


Item	Type	Min Qty.
Wetpour (m^2)	FFH 0.6 m	15.88
Unit Fix (m^3)	1:2:4 Concrete	0.43
Surfacing Base (m^3)	MOT Type 1	1.59

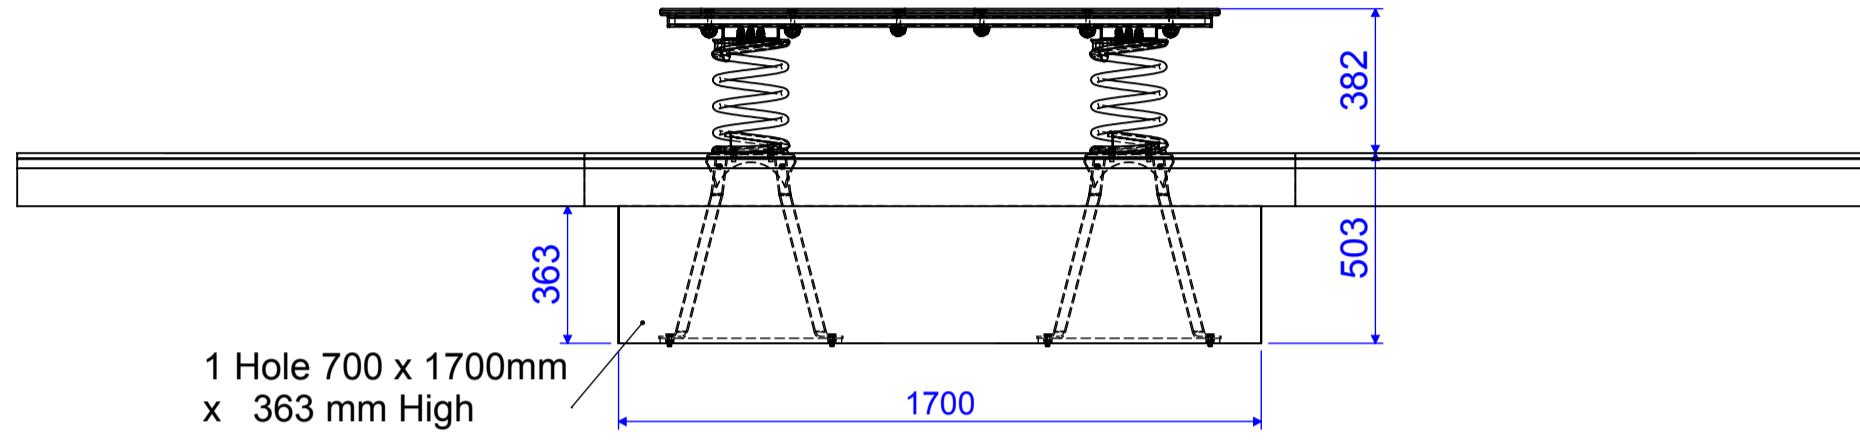

Current Drawing Status

Approved

Manufacturing Manual

90

This drawing must not be copied or passed on to a third party without the specific permission of G.L. Jones Playgrounds Ltd.

This drawing is supplied on the understanding that the installer has the required skills to ensure correct installation - G L Jones Playgrounds Ltd can only guarantee installations completed under their direct supervision.



GL Jones Playground Ltd
Station Road, Bethesda
Gwynedd LL57 3NE
Tel: 01248 600372
info@gljones-playgrounds.co.uk
www.gljones-playgrounds.co.uk

DO NOT SCALE DRAWING

REVISION

01

TITLE: Spring Plank

This drawing is for guidance only and has been produced with the BS EN1176 & BS EN 1177 standards in mind.
The installer will need to ensure compliance with their country's standards before using this drawing.

DWG NO. C502-001 A3

FILE NAME C502-001 - Spring Plank

DATE 18/03/2021

©

SHEET 2