


Item	Type	Min Qty.
Wetpour (m ²)	FFH 1.0 m	30.1
Unit Fix (m ³)	1:2:4 Concrete	0.22
Surfacing Base (m ³)	MOT Type 1	3.38
Length of Edging (m)	Flat Top PCC	22.0
Edging Fix (m ³)	1:2:4 Concrete	0.66

ESTIMATED QUANTITIES ONLY

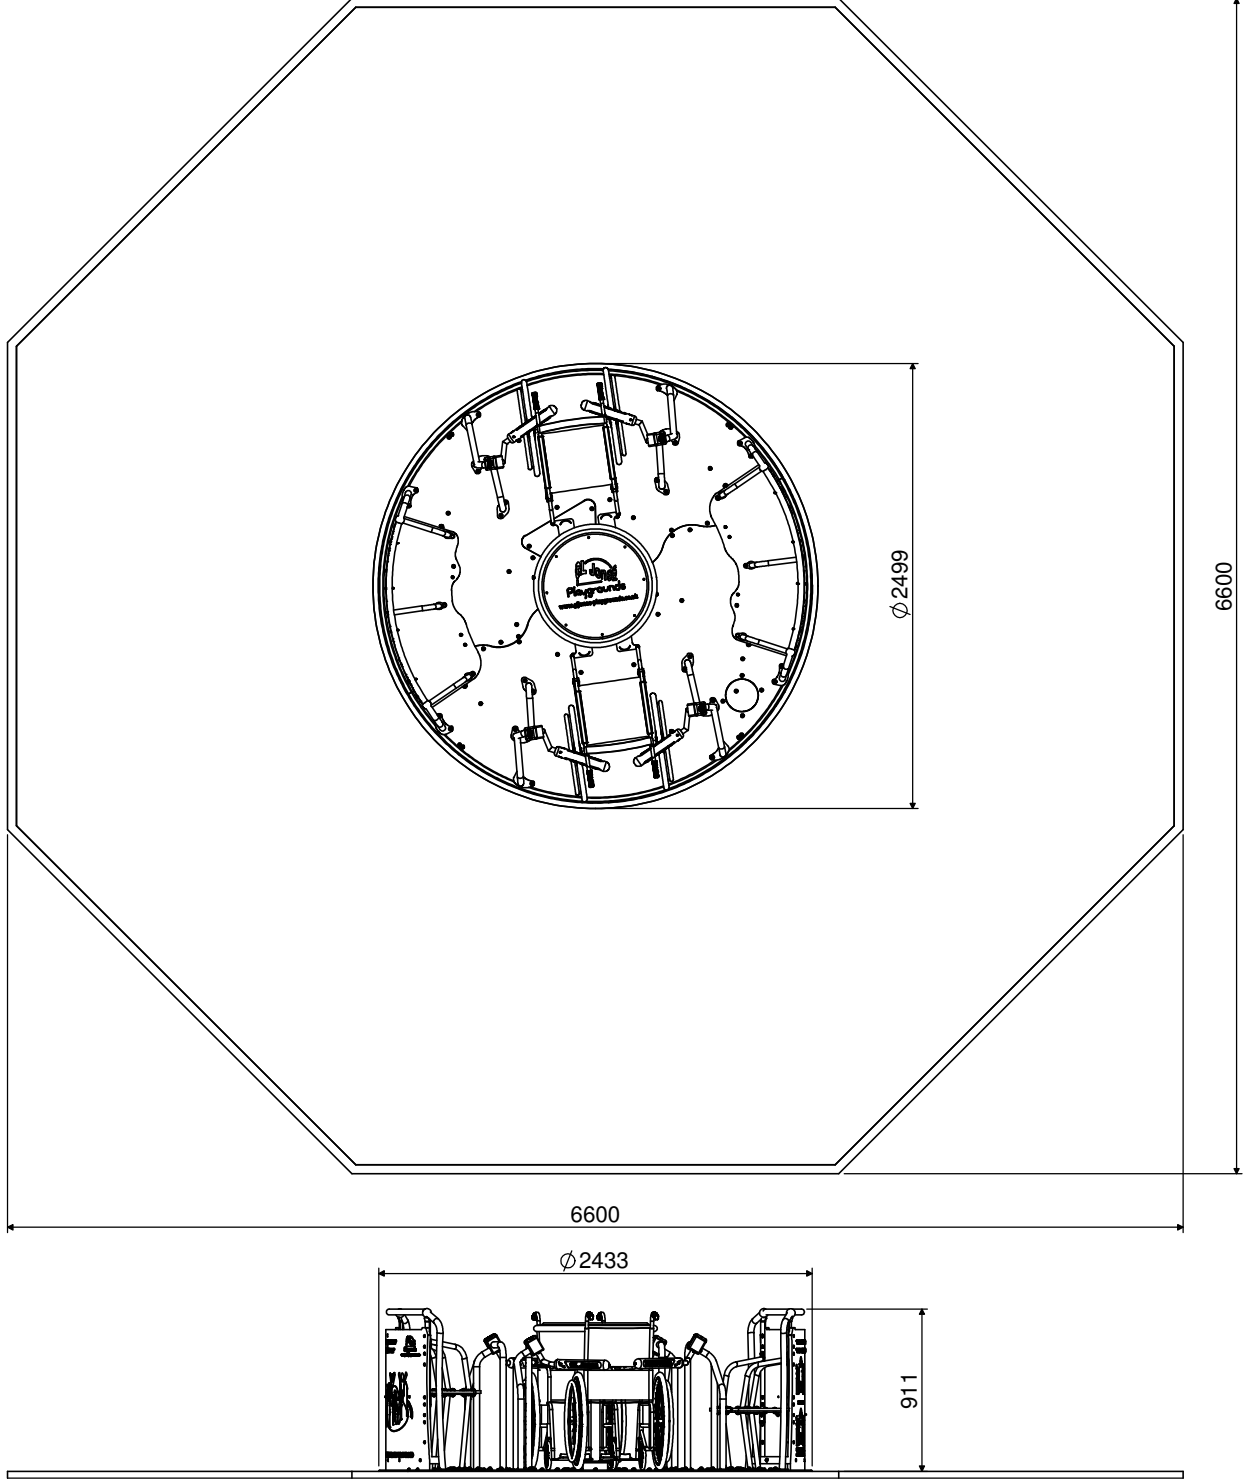

This drawing must not be copied or passed on to a third party without the specific permission of GL Jones Playgrounds Ltd. This drawing is supplied on the understanding that the installer has the required skill to ensure correct installation - GL Jones Playgrounds Ltd can only guarantee installation completed under their direct supervision

GL Jones Playgrounds Ltd.

Tel: 01248 600372 Fax: 01248 602085 E-mail: info@gl-jones-playgrounds.co.uk