


INSTALLER: MUST READ THOUGH ALL INSTALLATION DOCUMENTATION/INSTRUCTIONS PROVIDED

| Item | Type | Min Qty. |
|----------------------------------|----------------|----------|
| Wetpour (m ²) | FFH 1.1 m | 28.4 |
| Unit Fix (m ³) | 1:2:4 Concrete | ----- |
| Surfacing Base (m ³) | MOT Type 1 | 4.31 |
| Length of Edging (m) | Flat Top PCC | 23.13 |
| Edging Fix (m ³) | 1:2:4 Concrete | 0.69 |

PCC Edging & Wetpour Layout

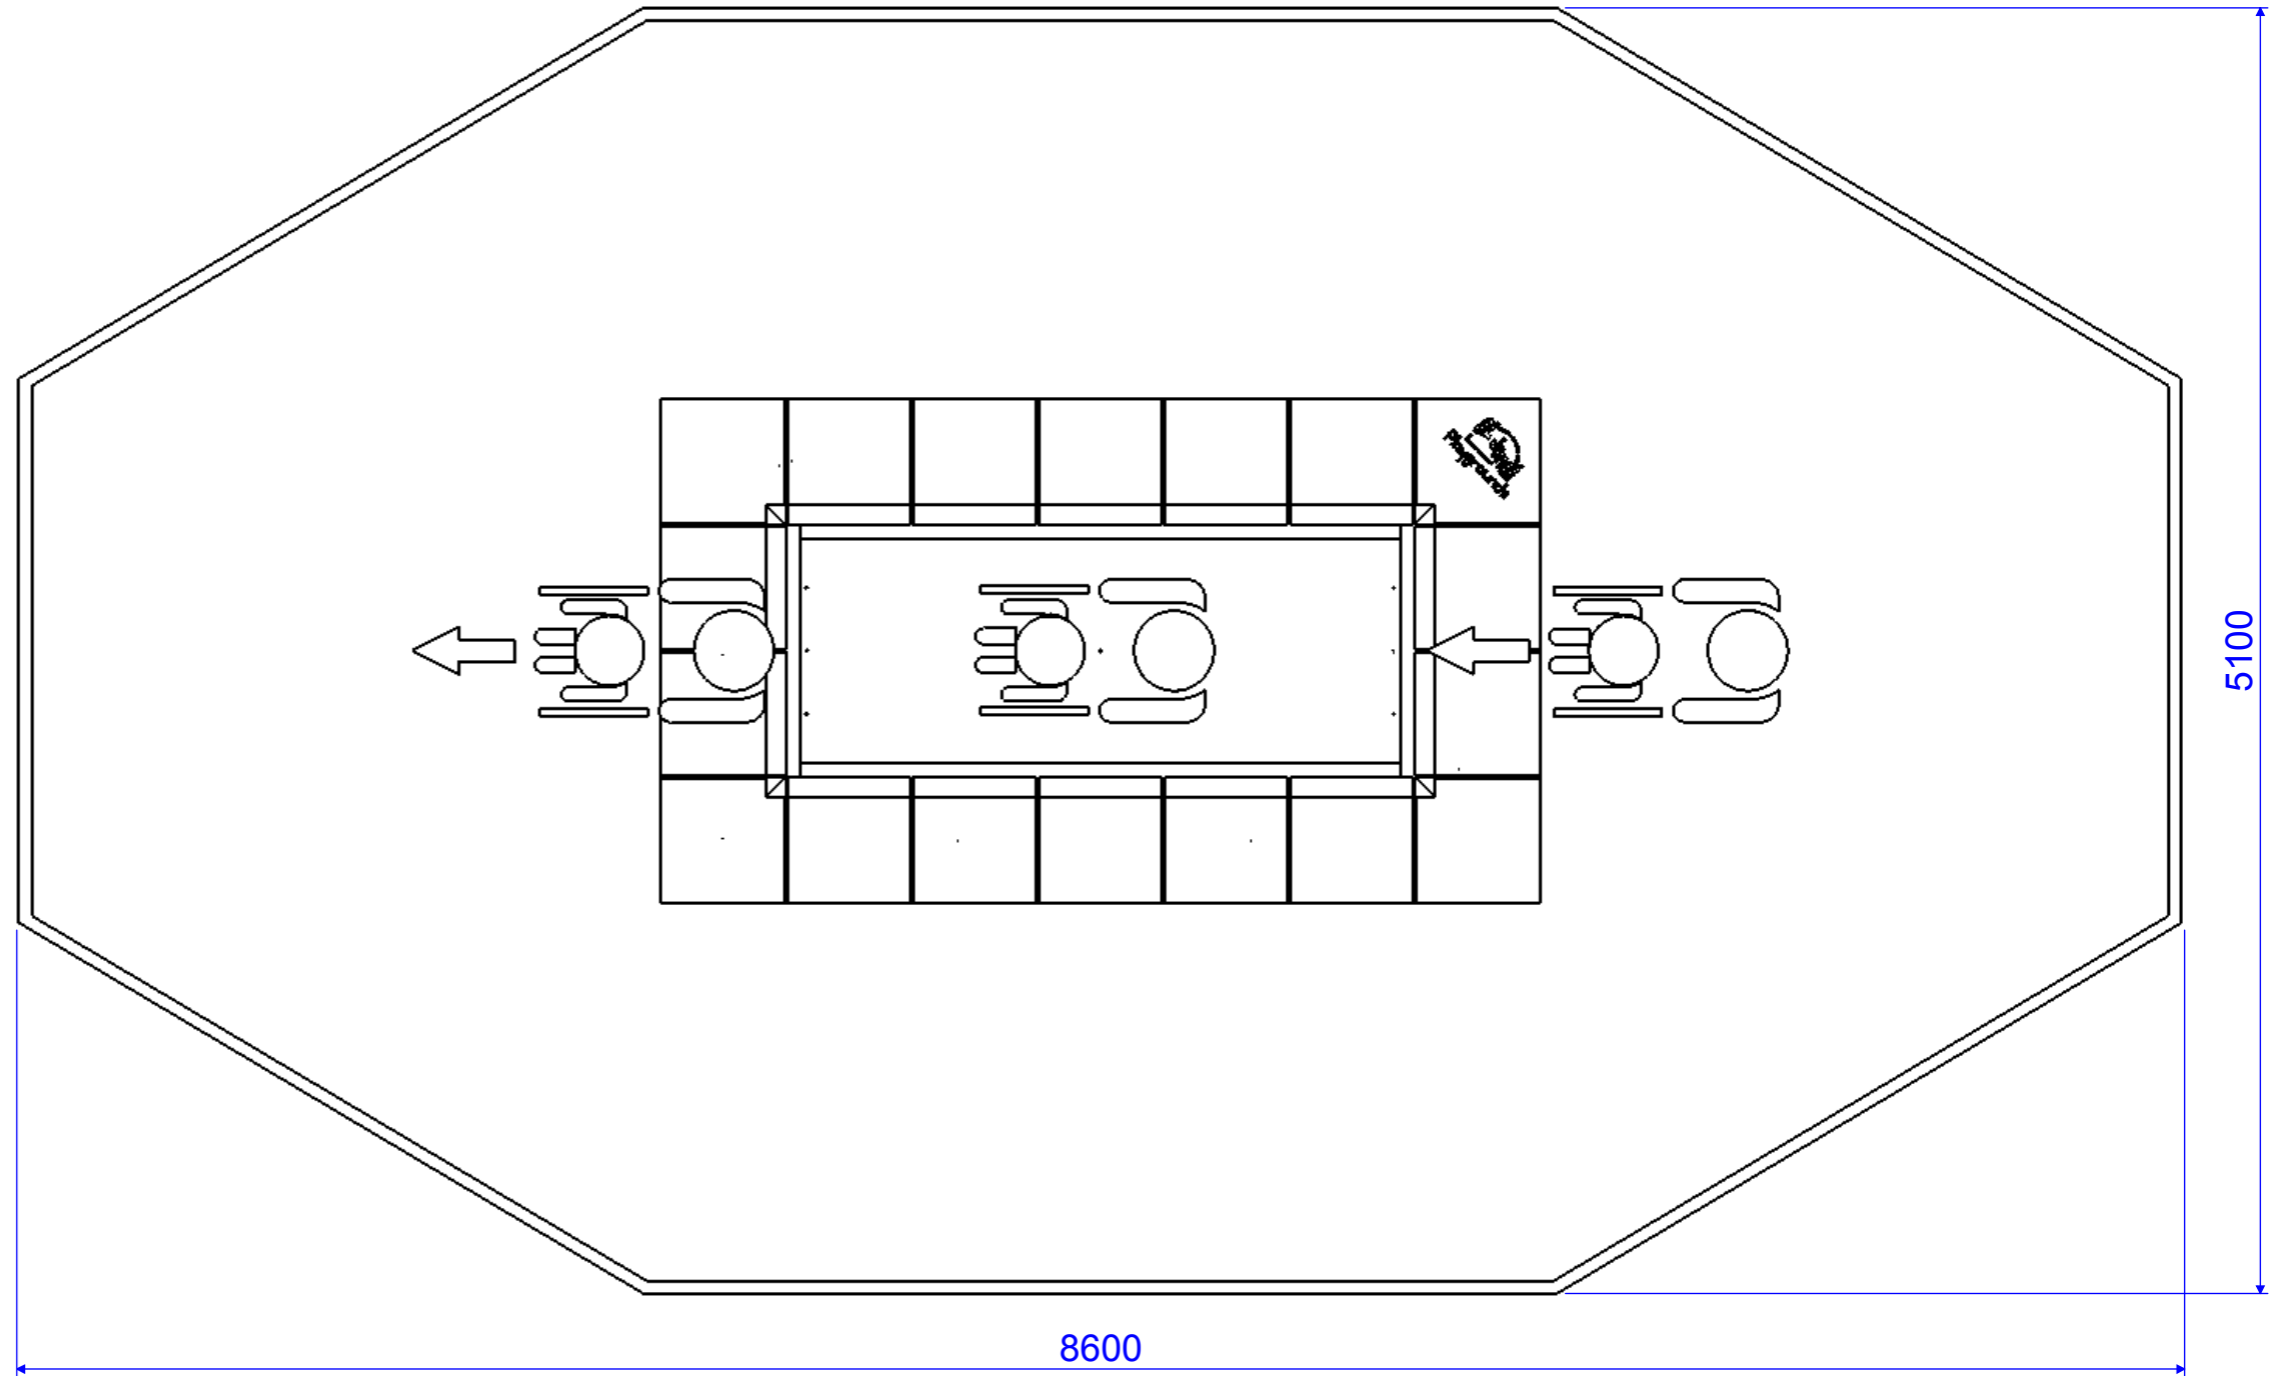

This drawing is for guidance only and has been produced with the BS EN1176 & BS EN 1177 standards in mind. The installer will need to ensure compliance with their country's standards before using this drawing.

| | |
|---------------------|----------|
| Drawing Status | Approved |
| Quotation Num | |
| Layout Request | |
| Installation Manual | |
| Date Printed | |



GL Jones Playground Ltd
 Station Road, Bethesda
 Gwynedd LL57 3NE
 Desgin Manufacture Installation
 Tel: 01248 600372
 Fax: 01248 602085
 www.gljones-playgrounds.co.uk
 info@gljones-playgrounds.co.uk

This drawing must not be copied or passed on to a third party without the specific permission of G.L. Jones Playgrounds Ltd. This drawing is supplied on the understanding that the installer has the required skill to ensure correct installation - G.L. Jones Ltd. can only guarantee installations completed under their direct supervision

| NAME | DATE |
|------------------------|------------|
| LASTSAVE Jamie.stockin | 07/02/2020 |
| DRAWN Mike Roberts | |

| | | |
|------------------------------|---------------------------------------|----------|
| DO NOT SCALE DRAWING | REVISION | 10 |
| TITLE: | Ability Trampoline (Extended Surface) | |
| MATERIAL: See Detail Drawing | DWG NO. | N003-005 |
| | | A3 © |
| Website (Extended) | | |