



A016-003(2) - St Vincent Dublin Swing Configuration 3

May 2011

Reference information

Item	Type	Min Qty.
Wetpour (m ²)	FFH 1.43m	60.2
Unit Fix (m ³)	1:2:4 Concrete	0.73
Surfacing Base (m ³)	MOT Type 1	5.94
Length of Edging (m)	Flat Top PCC	31.6
Edging Fix (m ³)	1:2:4 Concrete	0.948

ESTIMATED QUANTITIES ONLY

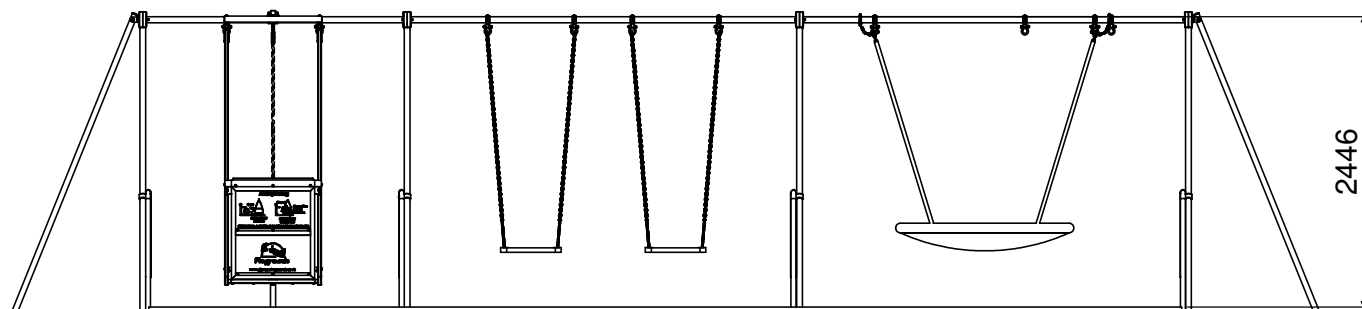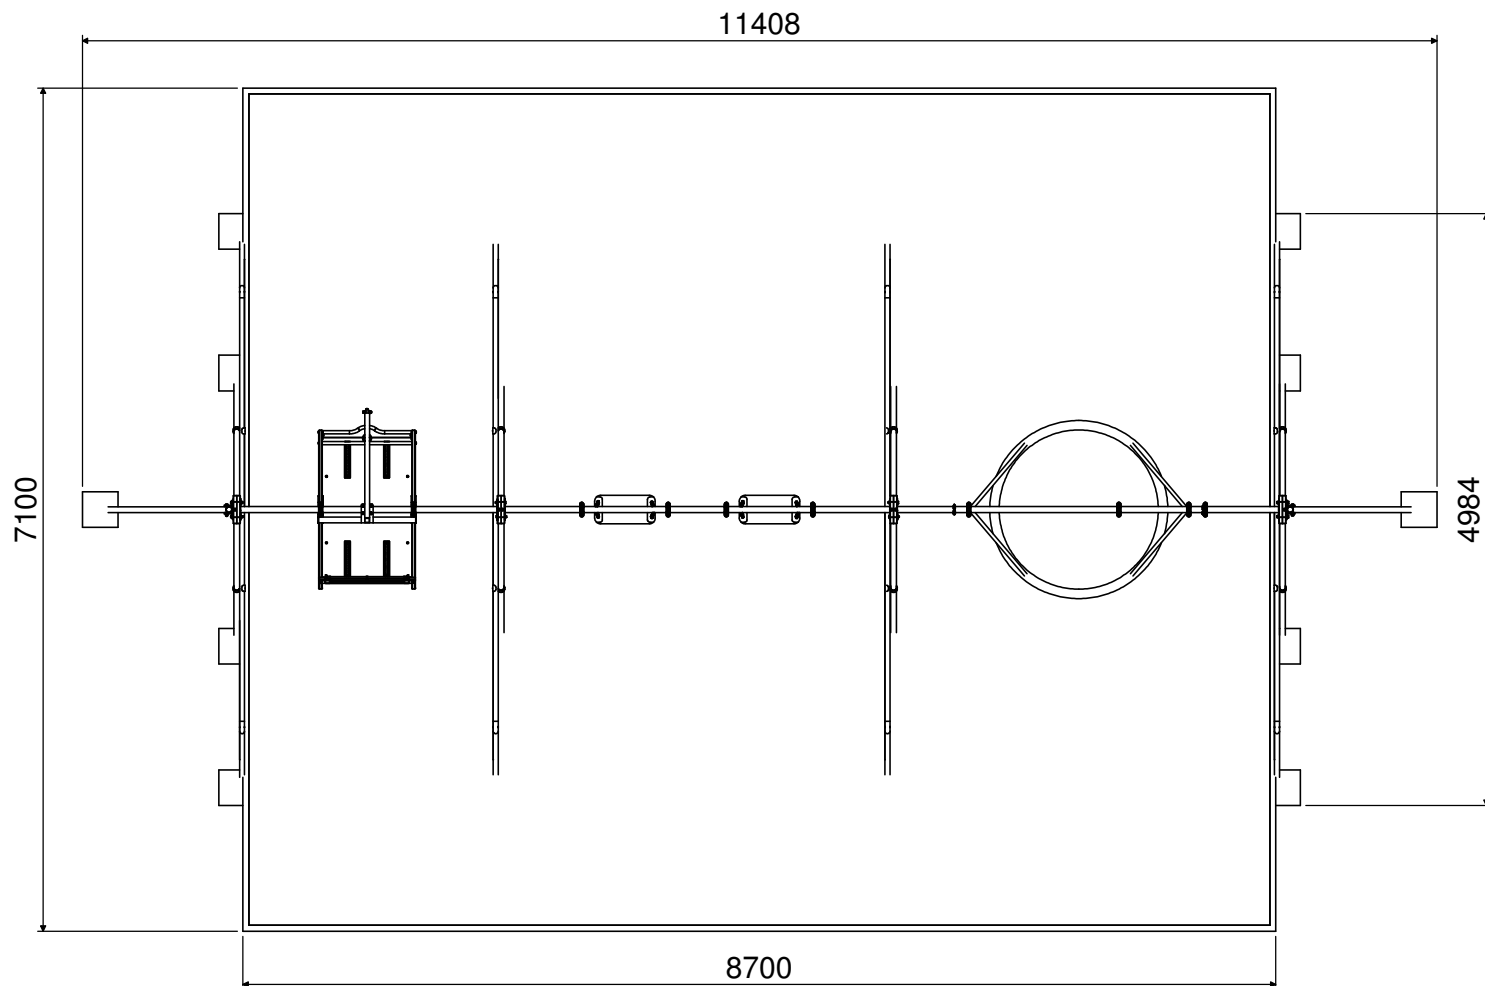

This drawing should not be used for installation purposes.
For guidance only

GL Jones Playgrounds Ltd.

Tel: 01248 600372 Fax: 01248 602086 E-mail: info@gljones-playgrounds.co.uk