


Item	Type	Min Qty.
Wetpour (m ²)	FFH 1.0 m	30.1
Unit Fix (m ³)	1:2:4 Concrete	0.19
Surfacing Base (m ³)	MOT Type 1	3.50
Length of Edging (m)	Flat Top PCC	22.0
Edging Fix (m ³)	1:2:4 Concrete	0.66

ESTIMATED QUANTITIES ONLY

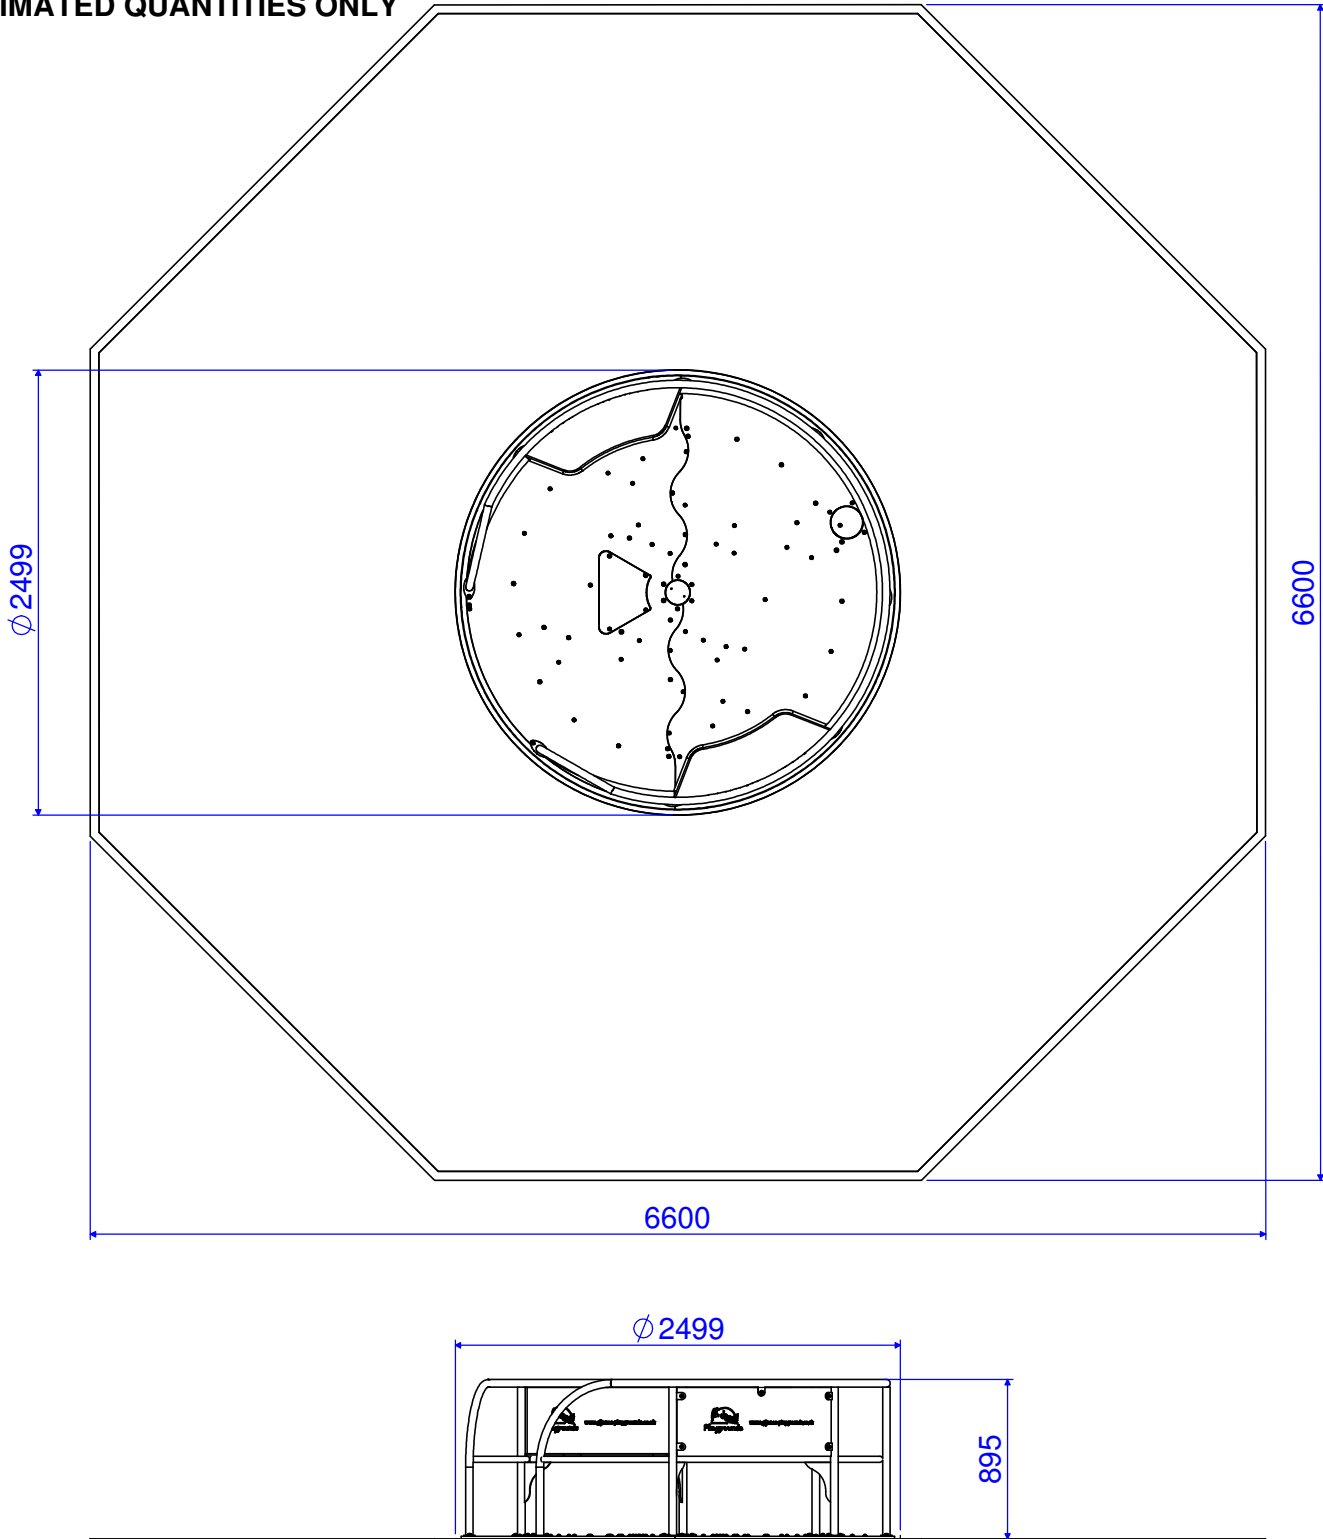

This drawing should not be used for installation purposes.
For guidance only

GL Jones Playgrounds Ltd. 
Tel: 01248 600572 Fax: 01248 602085 E-mail: info@gljones-playgrounds.co.uk