


Item	Type	Min Qty.
Wetpour (m ²)	FFH 0.9 m	25.81
Unit Fix (m ³)	1:2:4 Concrete	0.15
Surfacing Base (m ³)	MOT Type 1	2.86
Length of Edging (m)	Flat Top PCC	20.0
Edging Fix (m ³)	1:2:4 Concrete	0.6

ESTIMATED QUANTITIES ONLY

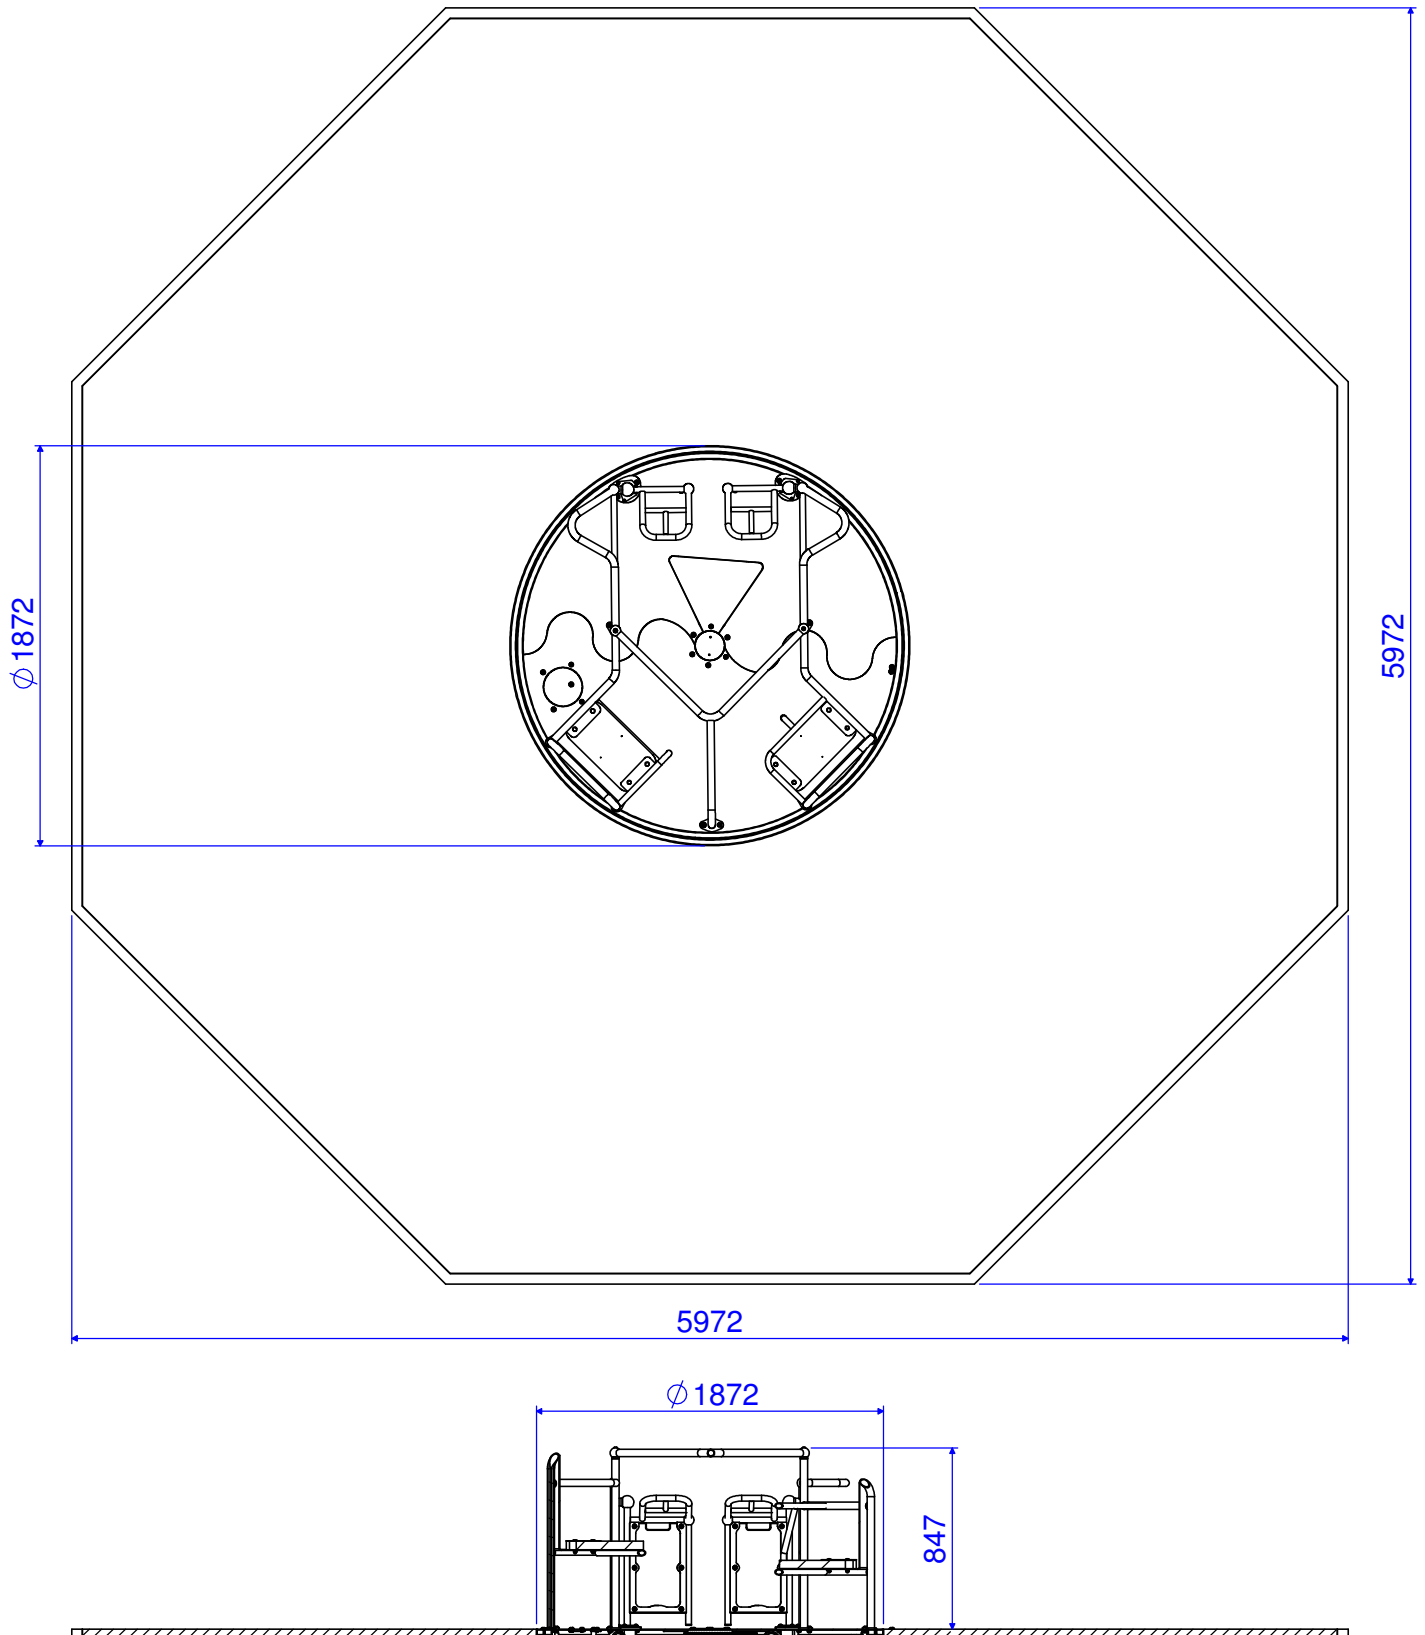

This drawing should not be used for installation purposes.
For guidance only

GL Jones Playgrounds Ltd. 

Tel: 01248 600572 Fax: 01248 602086 E-mail: info@gljones-playgrounds.co.uk