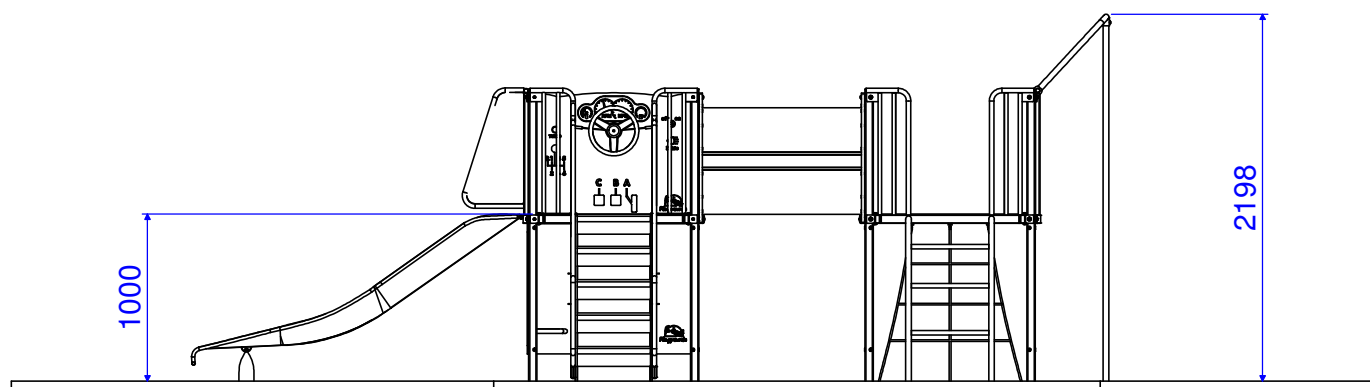
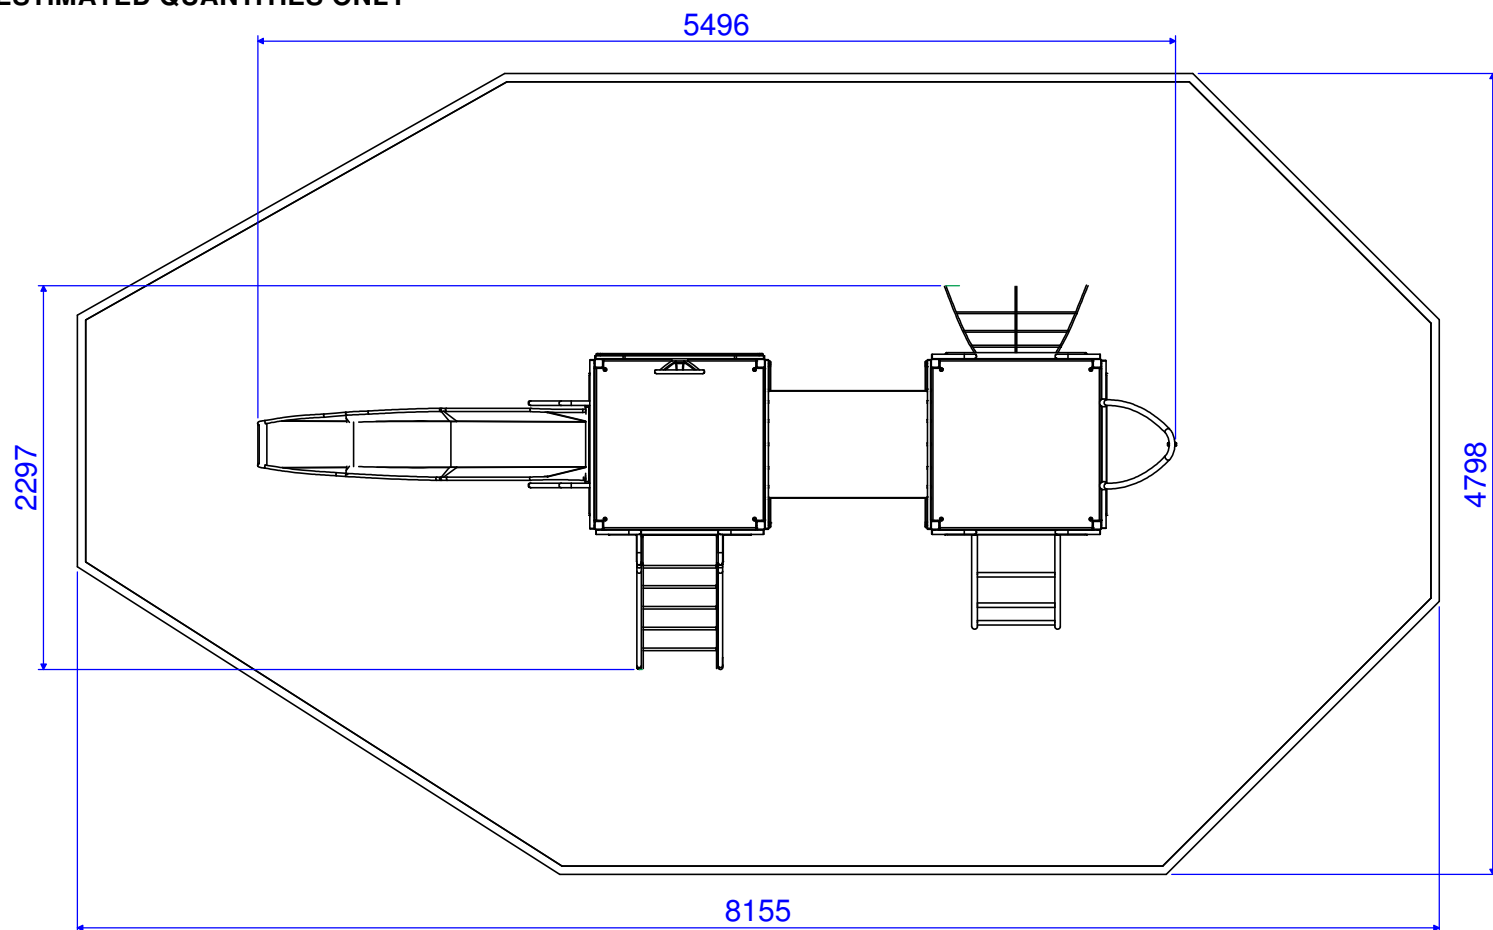


H014-001(02) - Menal Unit**May 2011****Reference information**

<i>Item</i>	<i>Type</i>	<i>Min Qty.</i>
Wetpour (m ²)	FFH 1.0 m	31.1
Unit Fix (m ³)	1:2:4 Concrete	0.59
Surfacing Base (m ³)	MOT Type 1	2.93
Length of Edging (m)	Flat Top PCC	21.7
Edging Fix (m ³)	1:2:4 Concrete	0.651

ESTIMATED QUANTITIES ONLY

This drawing should not be used for installation purposes.
For guidance only

GL Jones Playgrounds Ltd. 

Tel: 01248 600372 Fax: 01248 602085 E-mail: info@gljones-playgrounds.co.uk